


STAIRWAY EDGE FLASHING

DETAIL 9B

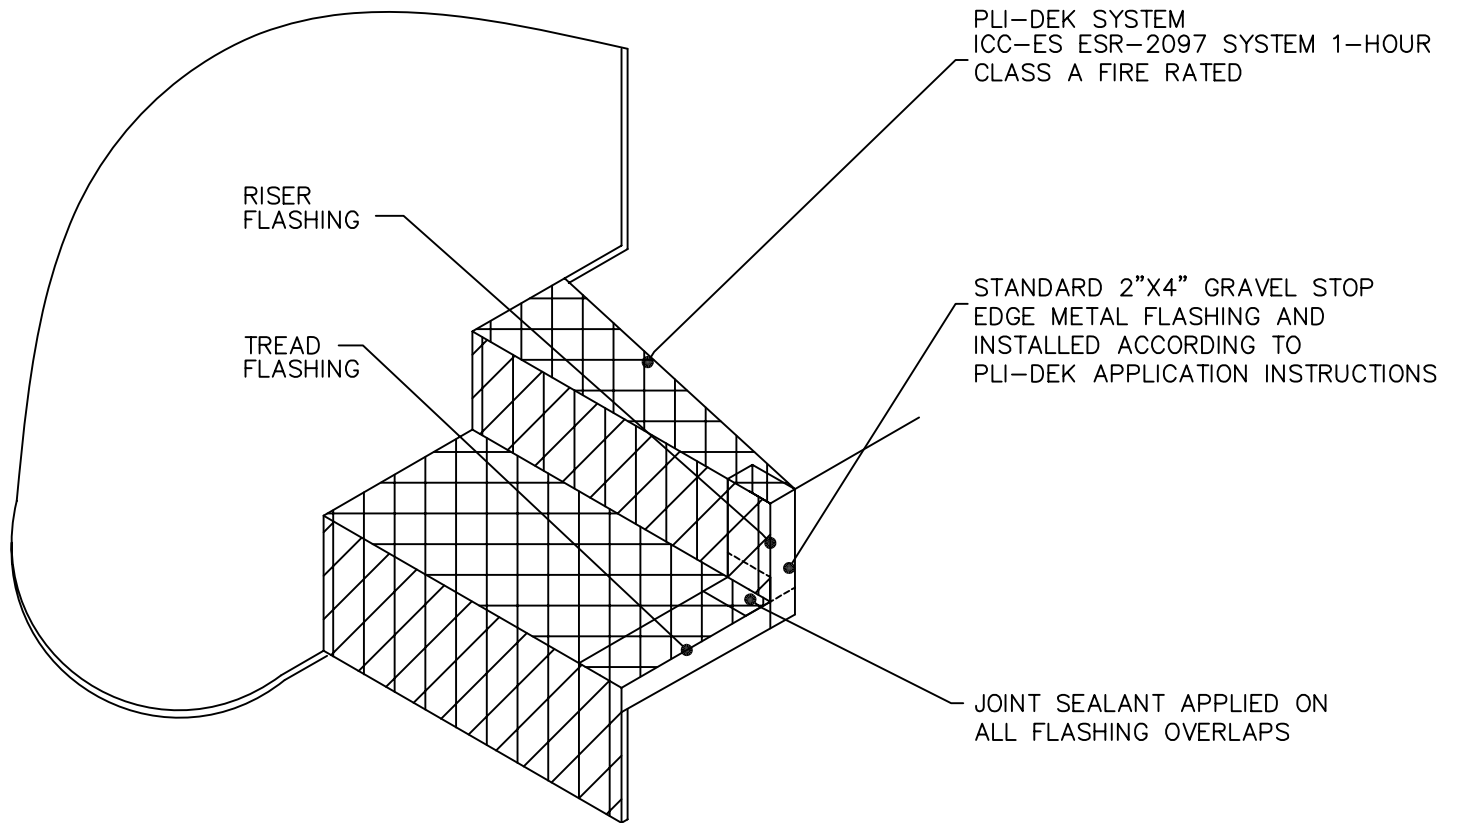

* NOTE
ST - STAIR TREAD DIMENSION
SR - STAIR RISER DIMENSION

