
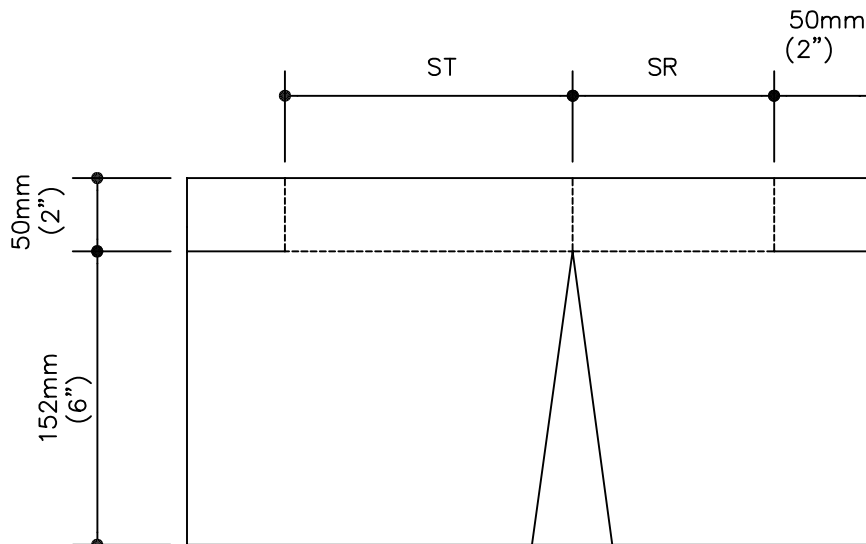


STAIRWAY WALL FLASHING

DETAIL 9A

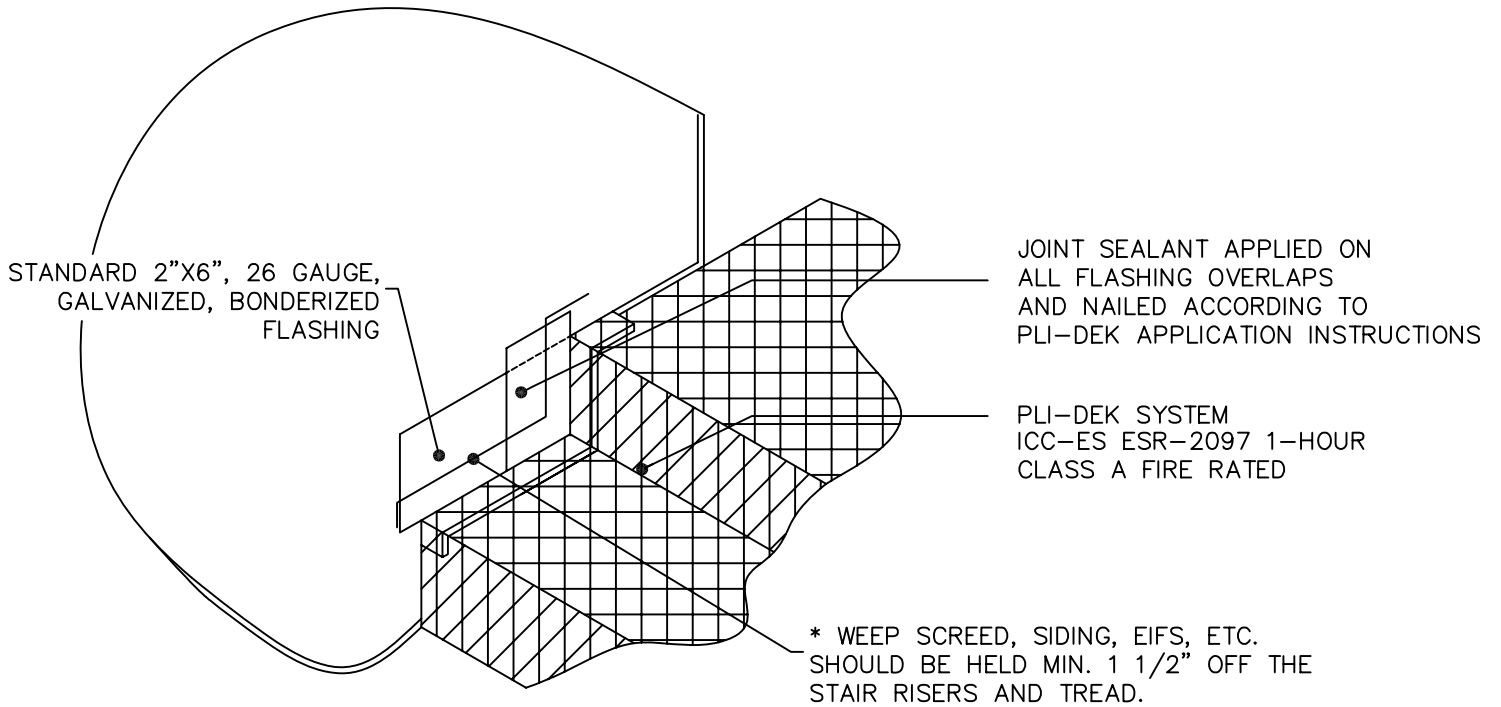

* NOTE
ST - STAIR TREAD DIMENSION
SR - STAIR RISER DIMENSION