


NOTE:
 DRAIN DECK PLATES MEASURES:
 230MM (9") SQUARE FOR 50MM (2")
 250MM (10") SQUARE FOR 76MM
 (3") DRAIN.

1. GALVANIZED, DRAIN DECK PLATE (BONDERIZED)
2. STRUCTURAL CONCRETE
3. GU80 PRIMER
4. 3/4 OZ. FIBERGLASS & PD RESIN (2 COATS)
5. GU80 TOP COAT
6. GS88 PIGMENTED SEALER
7. DRAIN-STRAINER

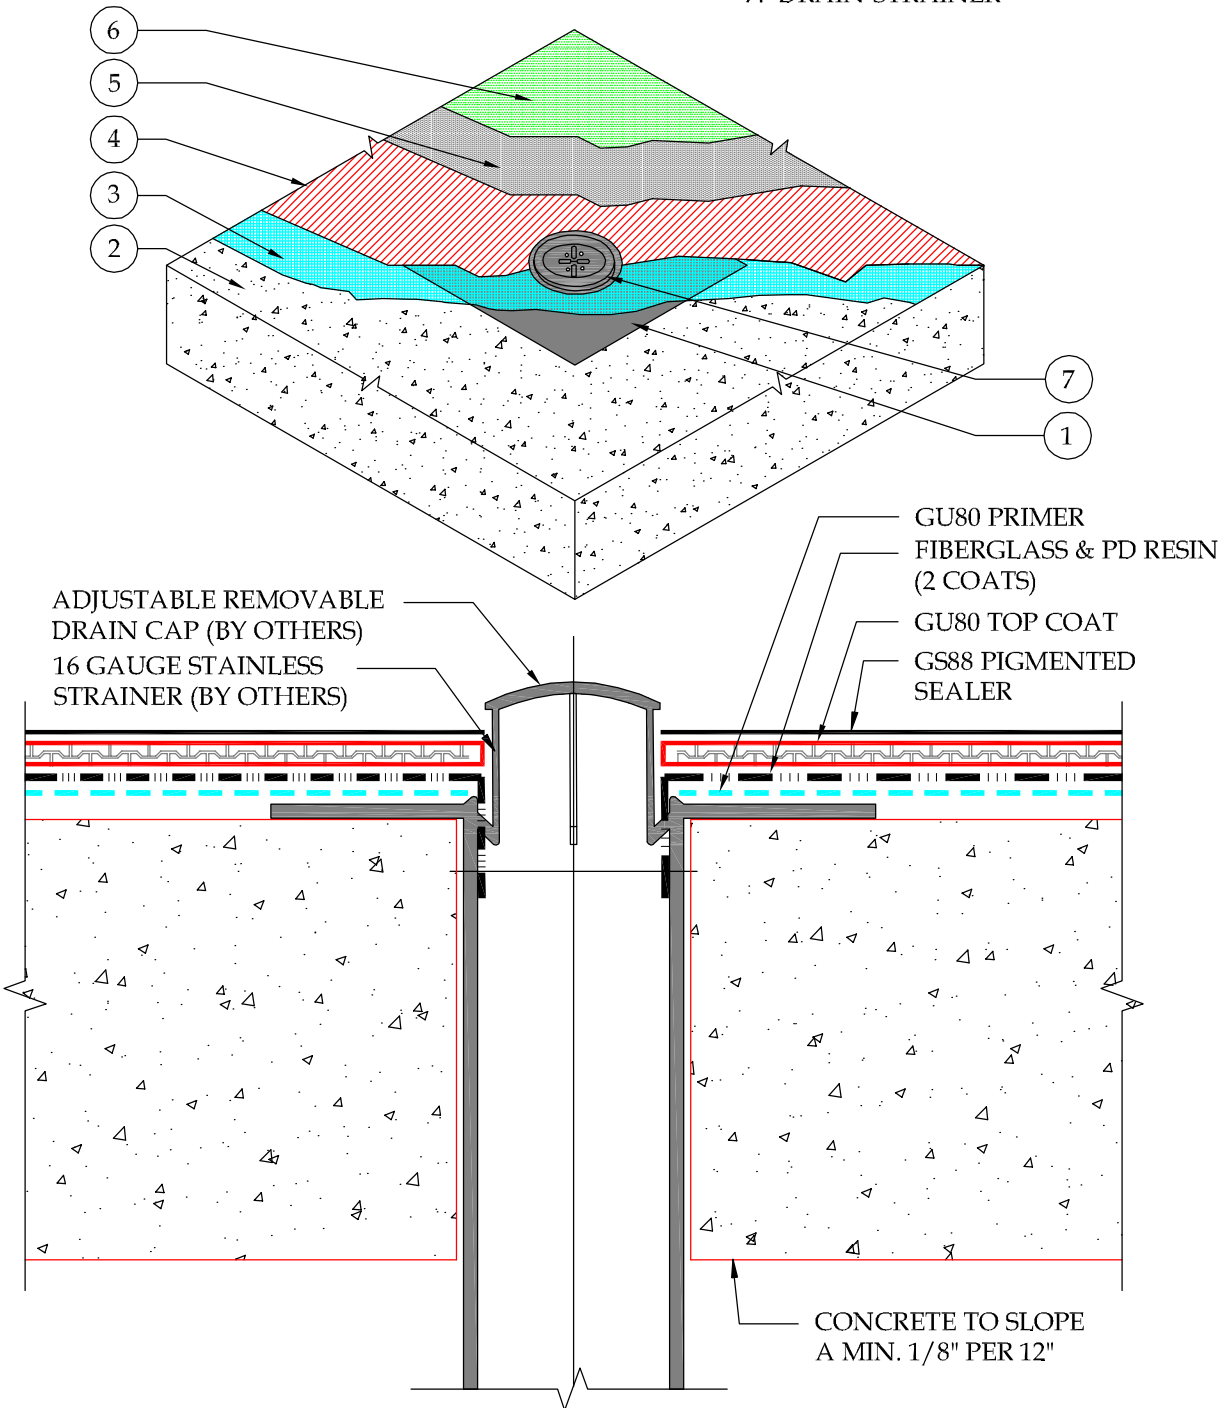

DETAIL-CONCRETE DECK DRAIN

SCALE: N.T.S.



41610 Date St., Suite 104 * Murrieta, CA. 92562
 Phone: 800.364.0287 * Fax: 951.834.9555
 WWW.PLIIDEK.COM

These waterproofing procedures are not to be used for permit and should be reviewed by the project architect. The waterproofing procedures are not complete plans or specifications and a professional design professional should be contacted prior to performing major waterproofing and repairs.

System: Con-Dek System by Pli-Dek Systems, Inc. ICC-ES ESR-2097
 Detail: CONCRETE DECK DRAIN

Job: _____
 Date: 05-3-2013
 Dwn: H.K

Drawing Number:
CD-11