


- 1. VEGETATION
- 2. GROWING MEDIUM
- 3. PD DRAIN BOARD (AS SPECIFIED)
- 4. ROOT BARRIER
- 5. EXTRUDED POLYSTYRENE INSULATION (OPTIONAL)
- 6. PROTECTION COURSE (AS SPECIFIED)
- 7. CR WATERPROOFING MEMBRANE BY PLI-DEK SYSTEMS, INC.
- 8. PD-2014 REEMAY REINFORCEMENT FABRIC
- 9. STRUCTURAL CONCRETE

DETAIL B

SCALE: N.T.S

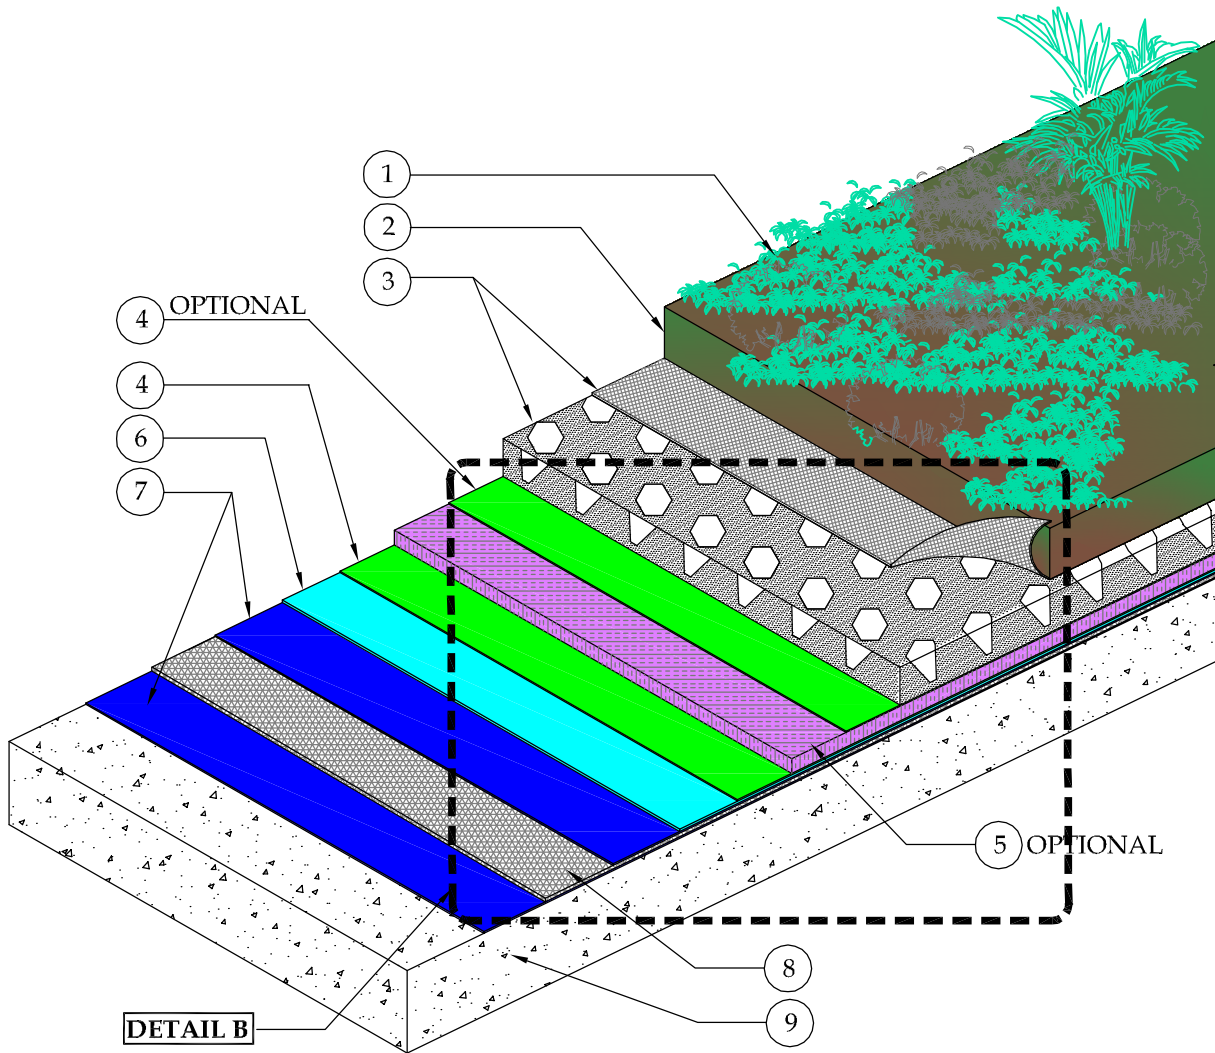

DETAIL-GARDEN ROOF

SCALE: N.T.S.



41610 Date St., Suite 104 * Murrieta, CA. 92562
 Phone: 800.364.0287 * Fax: 951.834.9555
 WWW.PLIIDEK.COM

These waterproofing procedures are not to be used for permit and should be reviewed by the project architect. The waterproofing procedures are not complete plans or specifications and a professional design professional should be contacted prior to performing major waterproofing and repairs.

System: COLD RUBBER (CR) or PMA by Pli-Dek Systems, Inc.

Detail: GARDEN ROOF

Job:
 Date: 05-15-2013
 Dwn: H.K

Drawing Number:
CF-13