


**DETAIL B**  
SCALE: N.T.S



**DETAIL: GREEN ROOF**  
SCALE: N.T.S.

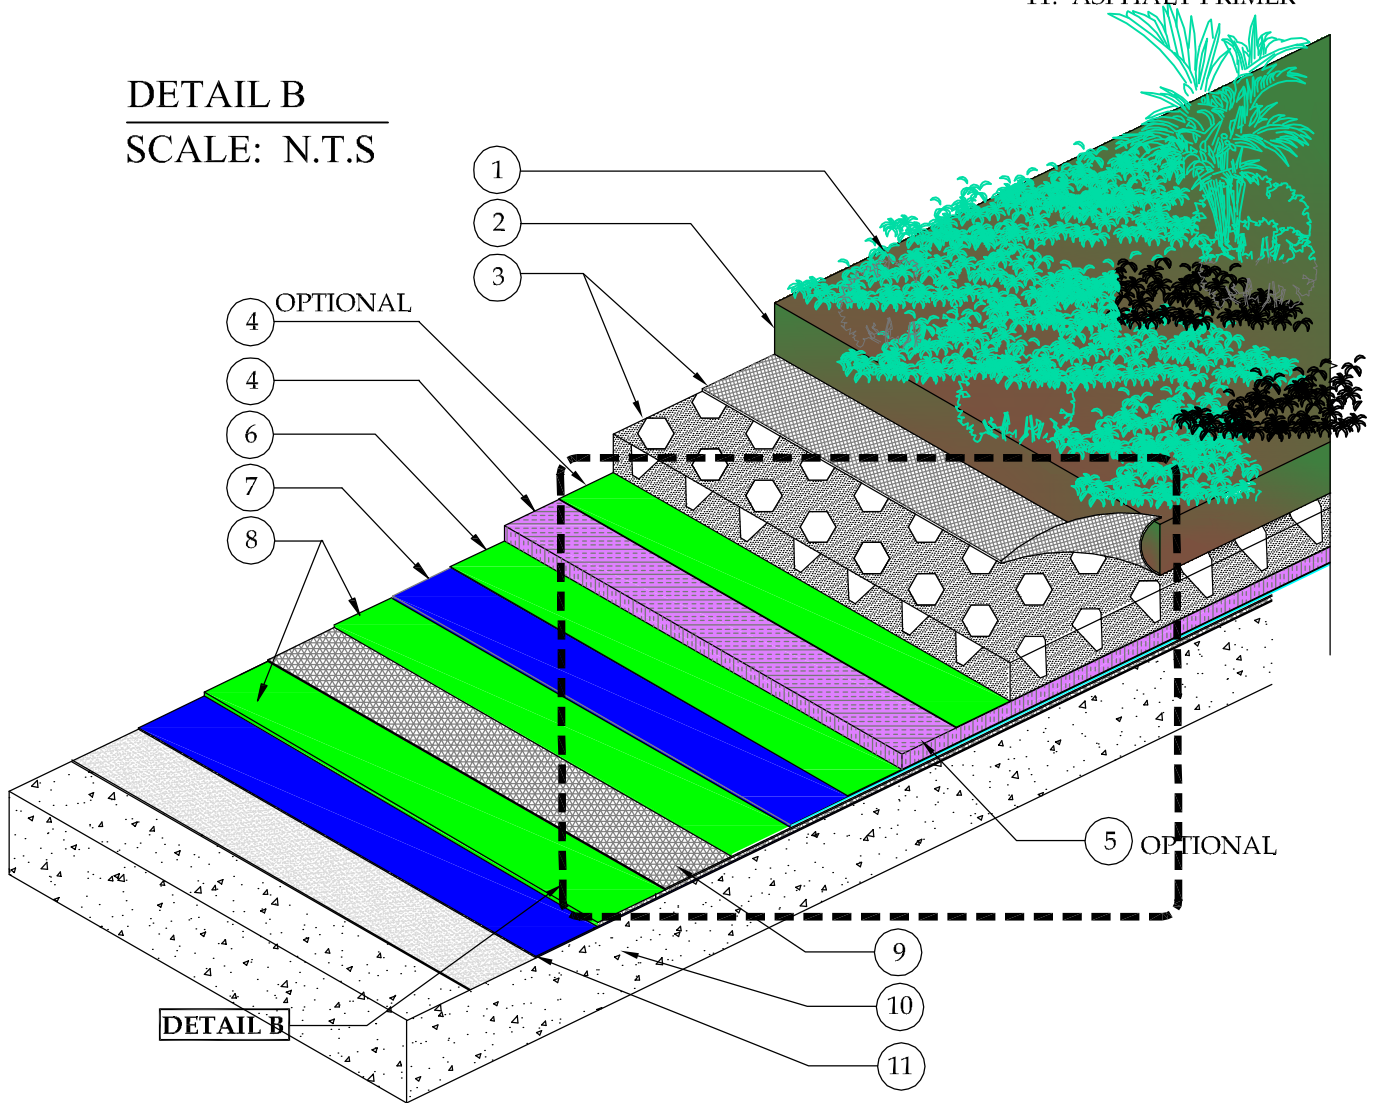

41610 Date St., Suite 104 \* Murrieta, CA. 92562  
Phone: 800.364.0287 \* Fax: 951.834.9555  
WWW.PLIIDEK.COM

These waterproofing procedures are not to be used for permit and should be reviewed by the project architect. The waterproofing procedures are not complete plans or specifications and a professional design professional should be contacted prior to performing major waterproofing and repairs.

System: Hot Rubberized Asphalt (HR) by Pli-Dek Systems, Inc.  
Detail: GREEN ROOF

Job:   
Date: 05-15-2013  
Dwn: H.K

Drawing Number:  
**HR-14**