


OPTION A

OPTION B

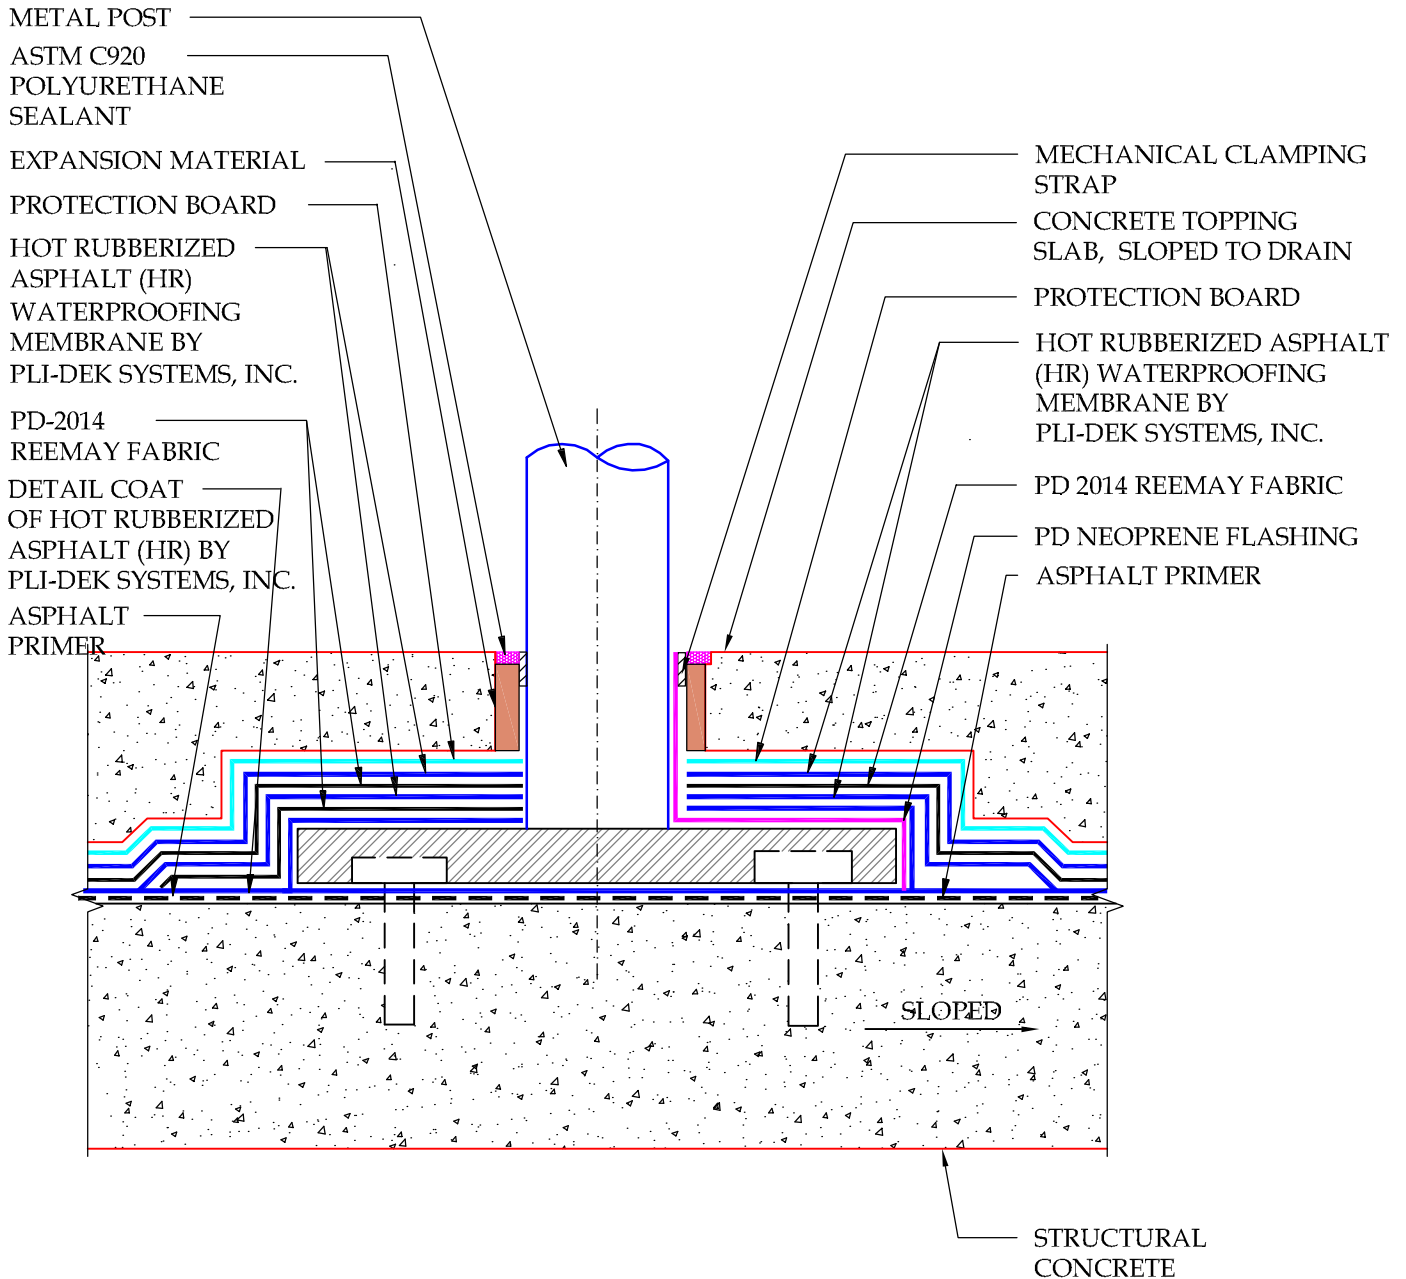

NOTE:
 SLOPE CONCRETE 1/8"
 PER 12"

DETAIL-MEMBRANE AT RAIL POST

SCALE: N.T.S.



41610 Date St., Suite 104 * Murrieta, CA. 92562
 Phone: 800.364.0287 * Fax: 951.834.9555
 WWW.PLIDEK.COM

These waterproofing procedures are not to be used for permit and should be reviewed by the project architect. The waterproofing procedures are not complete plans or specifications and a professional design professional should be contacted prior to performing major waterproofing and repairs.

System: Hot Rubberized Asphalt (HR) by Pli-Dek Systems, Inc.
 Detail: MEMBRANE AT RAIL POST

Job:		Drawing Number:
Date:	05-3-2013	HR-6
Dwn:	H.K	