



NOTES:

1. ALL FLASHING REQUIRE SOLVENT WIPE.
2. ALL FLASHING SEAMS SHALL BE INSTALLED AS TO NOT "BUCK" WATER
3. EMBED SEALANT BETWEEN OVERLAP SEAM AND JOINTS
4. ATTACHMENT PER SMACNA
5. ALL EXPOSED METAL TO BE COATED PLI-DEK FINISH COAT.

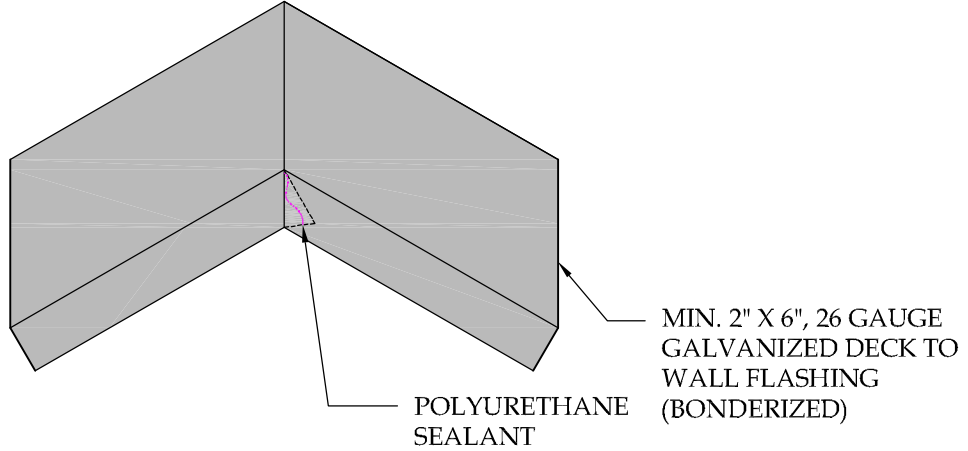

INSIDE CORNER

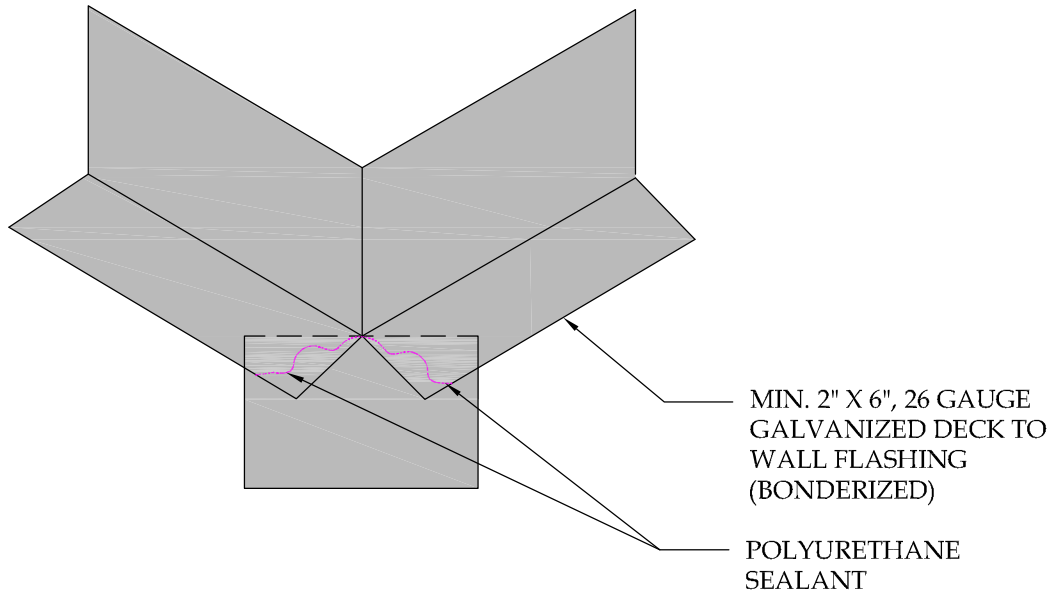

OUTSIDE CORNER

DETAIL-SHEET METAL CORNERS MULTIPLE

SCALE: N.T.S



41610 Date St., Suite 104 \* Murrieta, CA. 92562  
 Phone: 800.364.0287 \* Fax: 951.834.9555  
 WWW.PLIIDEK.COM

These waterproofing procedures are not to be used for permit and should be reviewed by the project architect. The waterproofing procedures are not complete plans or specifications and a professional design professional should be contacted prior to performing major waterproofing and repairs.

System: Pli-Dek System  
 ICC-ES ESR-2097  
 Detail: SHEET METAL CORNERS MULTIPLE

Job:	
Date:	12-12-2013
Dwn:	H.K

Drawing Number:  
**PD-28C**