


1. PLYWOOD STAIR TREAD
2. PLYWOOD STAIR RISER
3. STANDARD 2" x 6", 26 GAUGE GALVANIZED, BONDERIZED FLASHING
4. 2.5 METAL LATH
5. GU80 BASE COAT
6. 3/4 OZ. FIBERGLASS & PD RESIN (CONTACT PLI-DEK FOR REQUIREMENTS)
7. GU80 TOP COAT
8. GS88 PIGMENTED SEALER

WEEP SCREED, SIDING, EIFS, ETC. SHOULD BE HELD MIN. 1-1/2" OFF THE STAIR RISERS AND TREAD

RISER FLASHING
TREAD FLASHING

NOTE:
STAIR NOSING OPTIONAL

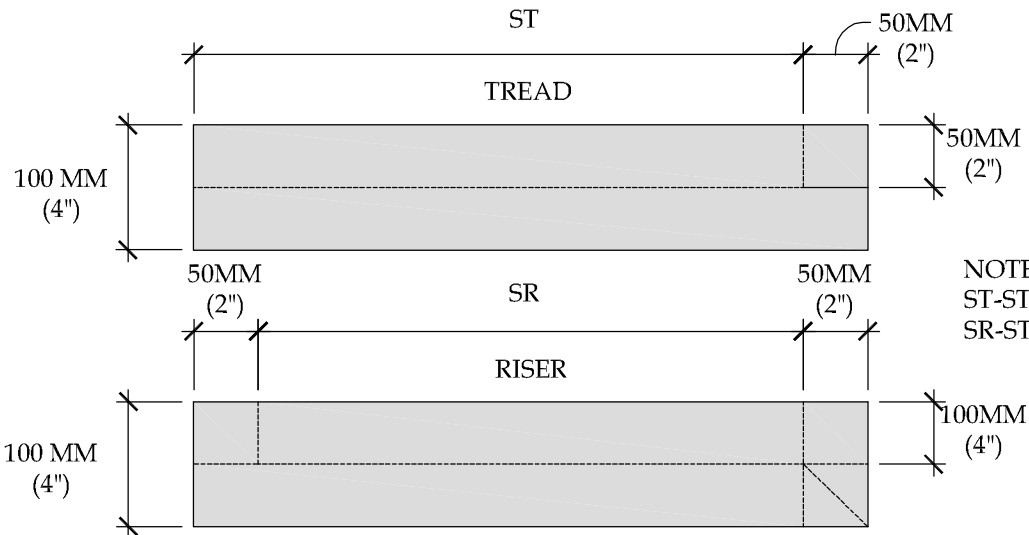

NOTE:
ST-STAIR TREAD DIMENSION
SR-STAIR RISER DIMENSION

DETAIL-STAIRWAY FASCIA FLASHING

SCALE: N.T.S.

PLI-DEK

41610 Date St., Suite 104 * Murrieta, CA. 92562
Phone: 800.364.0287 * Fax: 951.834.9555
WWW.PLI-DEK.COM

These waterproofing procedures are not to be used for permit and should be reviewed by the project architect. The waterproofing procedures are not complete plans or specifications and a professional design professional should be contacted prior to performing major waterproofing and repairs.

System: Pli-Dek System
ICC-ES ESR 2097
Detail: Stairway Fascia Flashing

Job:
Date: 05-3-2013
Dwn: H.K

Drawing Number:
PD-SA-3