


WATERPROOFING OF BRICK OR BLOCK ABOVE THIS TRANSITION IS THE RESPONSIBILITY OF OTHERS

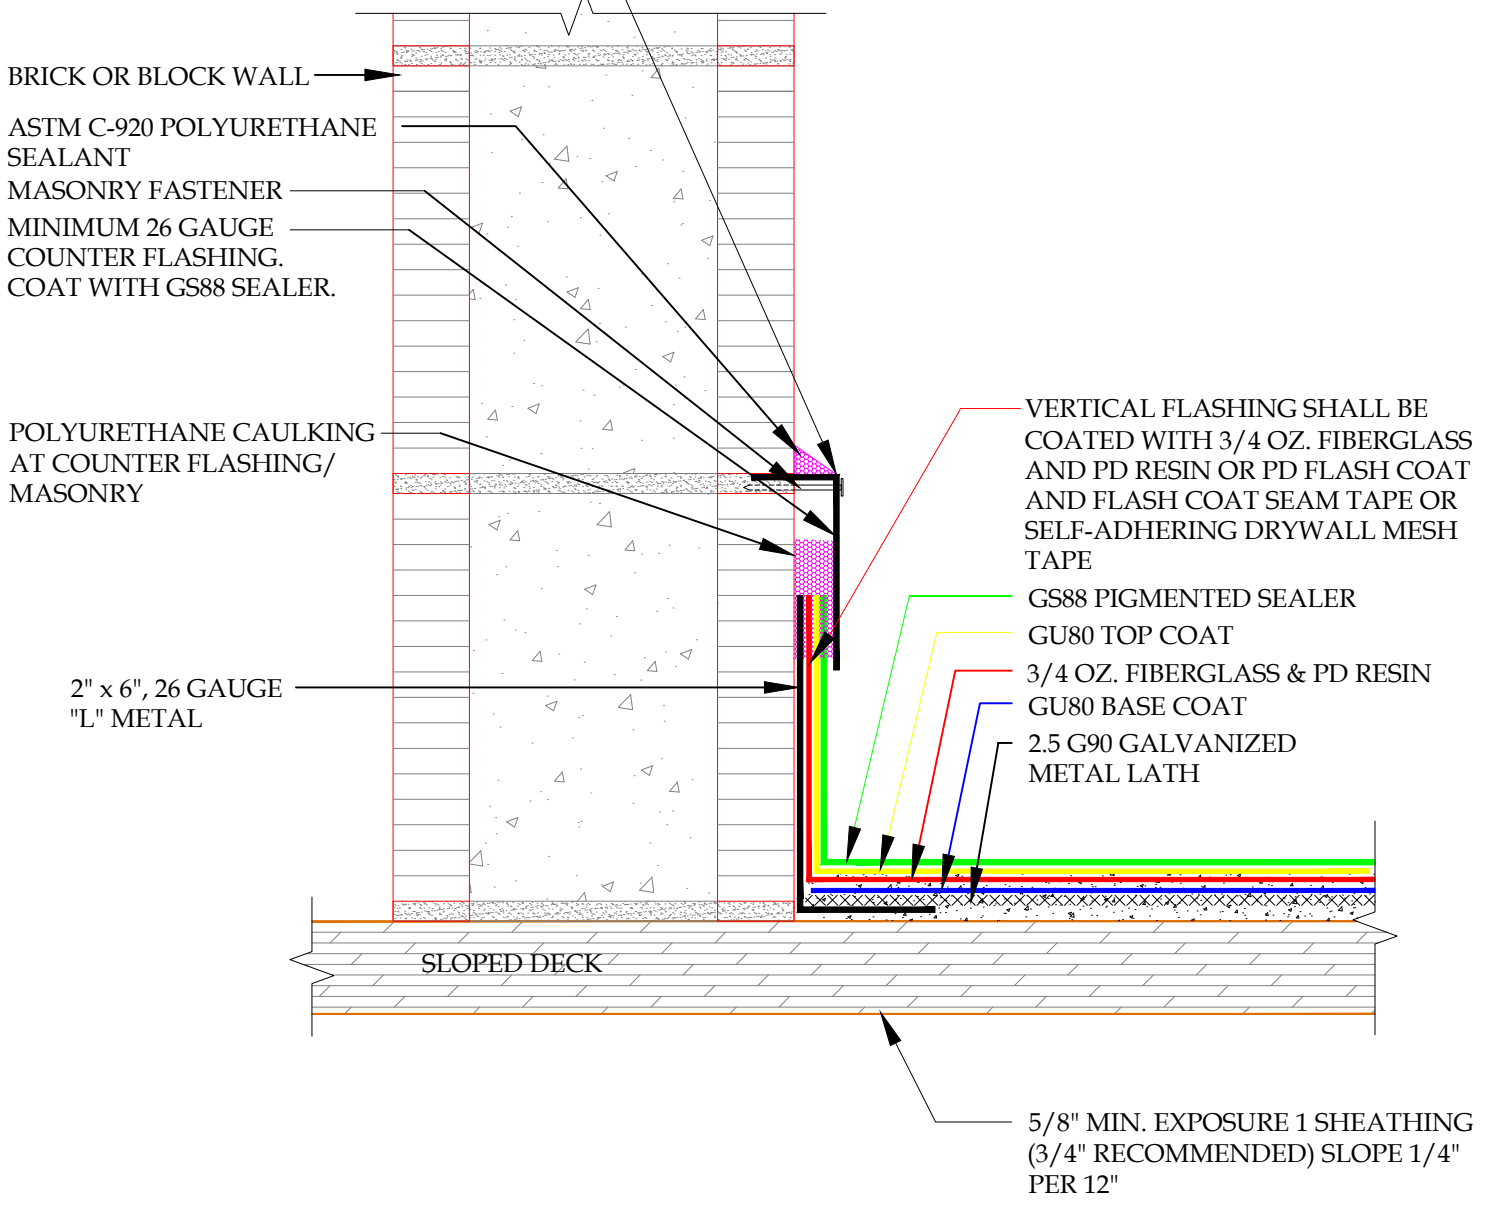

DETAIL-BLOCK/BRICK TO DECK-INCLEMENT WEATHER

SCALE: N.T.S.

WWW.ICPGROUP.COM

PLI-DEK
 WATERPROOFING SOLUTIONS
 150 Dascomb Rd., Andover, MA 01810
 Phone: 800.364.0287 * Fax: 951.834.9555
 WWW.PLI-DEK.COM

These waterproofing procedures are not to be used for permit and should be reviewed by the project architect. The waterproofing procedures are not complete plans or specifications and a professional design professional should be contacted prior to performing major waterproofing and repairs.

System:		Pli-Dek System ICC-ES ESR-2097	
Detail:		BLOCK/BRICK TO DECK INCLEMENT WEATHER	
Job:		Drawing Number:	
Date:	11/01/2020	PD-26-IW	
Dwn:	E.L.		