


**DETAIL-FASCIA TO WALL TO DECK FLASHING CORNER**

SCALE: N.T.S

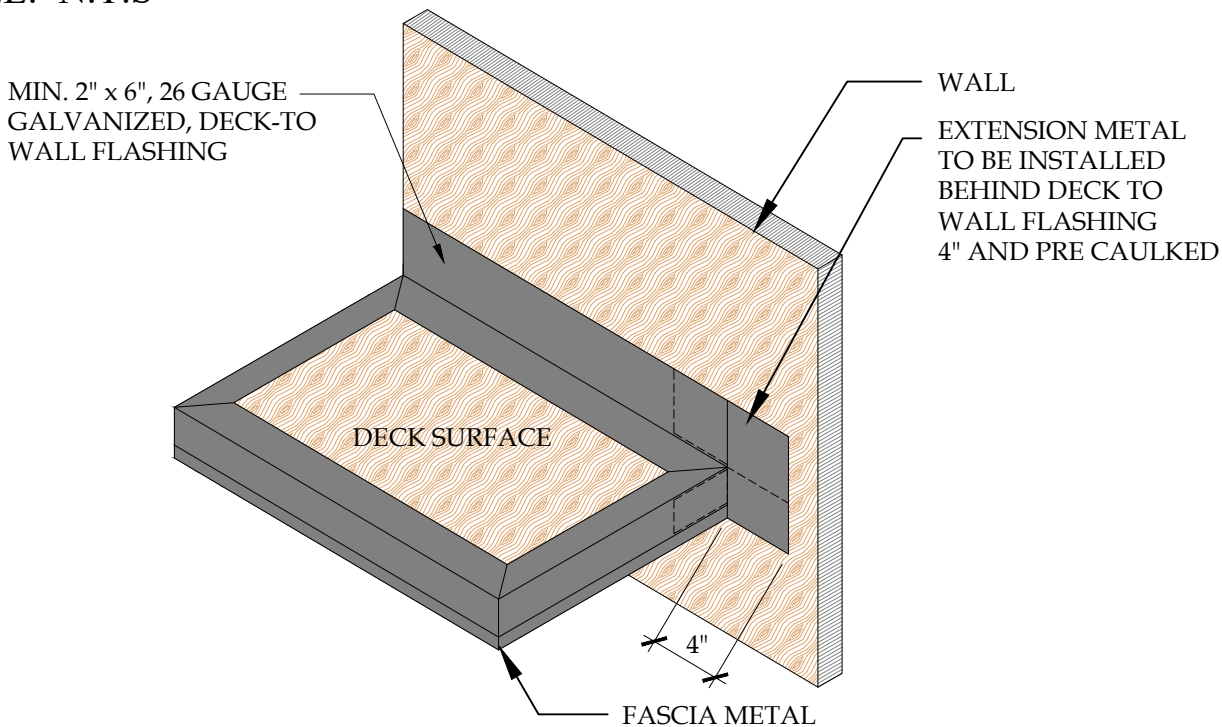

**DETAIL-FASCIA TO WALL TO DECK FLASHING INTERSECTION-INCLEMENT WEATHER**

SCALE: N.T.S



**PLI-DEK**  
 WATERPROOFING SOLUTIONS  
 150 Dascomb Rd., Andover, MA 01810  
 Phone: 800.364.0287 \* Fax: 951.834.9555  
 WWW.PLIDEK.COM

These waterproofing procedures are not to be used for permit and should be reviewed by the project architect. The waterproofing procedures are not complete plans or specifications and a professional design professional should be contacted prior to performing major waterproofing and repairs.

System: Pli-Dek System  
 ICC-ES ESR-2097  
 Detail: FASCIA TO WALL TO DECK  
 FLASHING INTERSECTION  
 INCLEMENT WEATHER

Job:		Drawing Number:
Date:	11/01/2020	PD-27-IW
Dwn:	E.L.	