


- VEGETATION
- GROWING MEDIUM
- PD DRAIN BOARD (AS SPECIFIED)
- ROOT BARRIER
- EXTRUDED POLYESTERINE INSULATION (OPTIONAL)
- PROTECTION COURSE (AS SPECIFIED)
- CR WATERPROOFING MEMBRANE BY PLI-DEK SYSTEMS, INC.
- PD-2014 REEMAY REINFORCEMENT FABRIC

1. VEGETATION
2. GROWING MEDIUM
3. PD DRAIN BOARD (AS SPECIFIED)
4. ROOT BARRIER
5. EXTRUDED POLYSTYRENE INSULATION (OPTIONAL)
6. PROTECTION COURSE (AS SPECIFIED)
7. CR WATERPROOFING MEMBRANE BY PLI-DEK SYSTEMS, INC.
8. PD-2014 REEMAY REINFORCEMENT FABRIC
9. STRUCTURAL CONCRETE

**DETAIL B**

SCALE: N.T.S

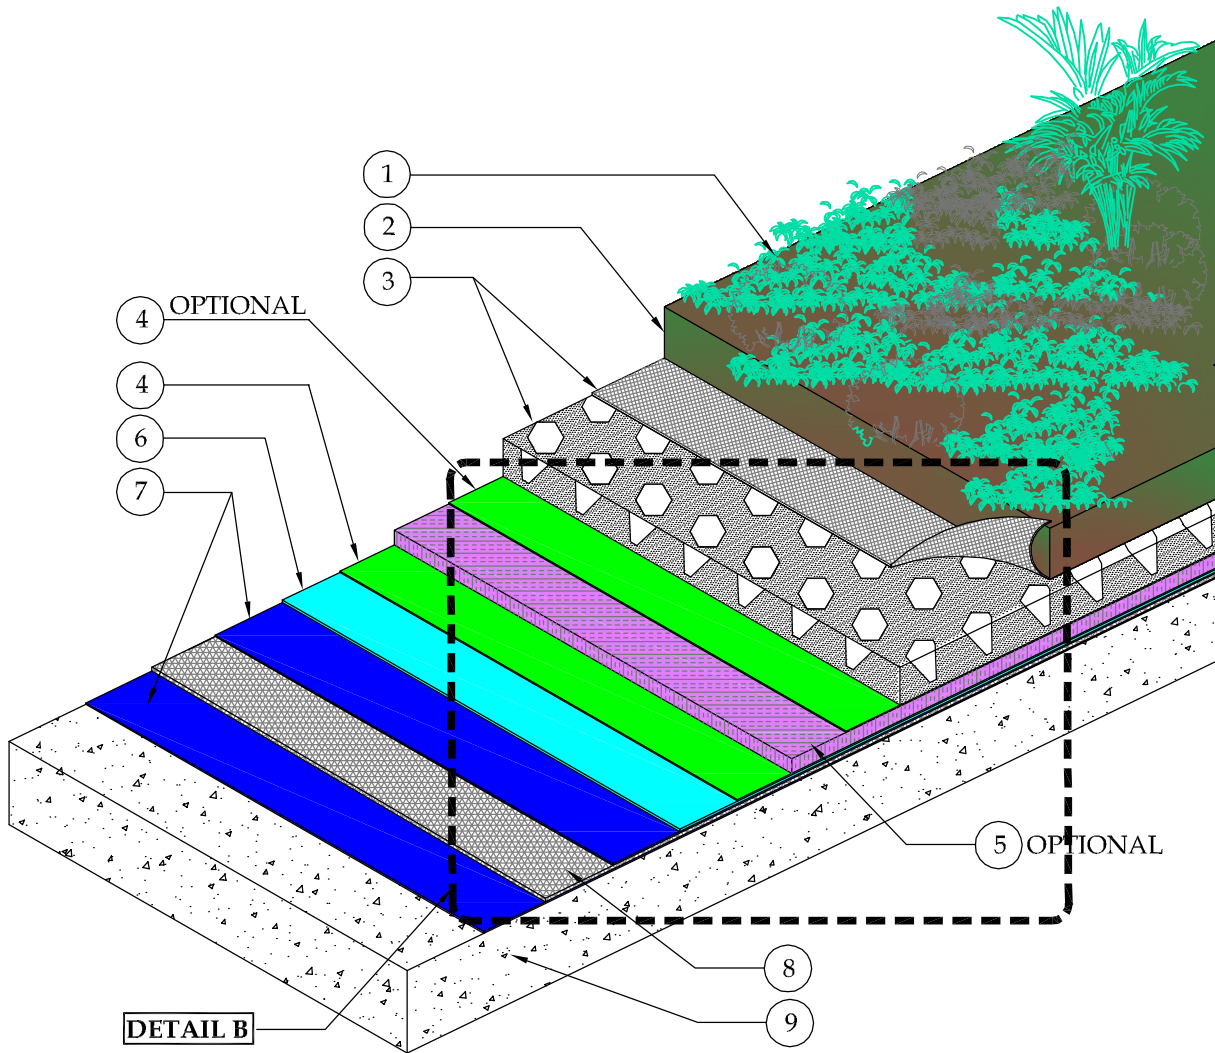

**DETAIL-GARDEN ROOF**

SCALE: N.T.S.



41610 Date St., Suite 104 \* Murrieta, CA. 92562  
 Phone: 800.364.0287 \* Fax: 951.834.9555  
 WWW.PLIIDEK.COM

These waterproofing procedures are not to be used for permit and should be reviewed by the project architect. The waterproofing procedures are not complete plans or specifications and a professional design professional should be contacted prior to performing major waterproofing and repairs.

System: COLD RUBBER (CR) or PMA by Pli-Dek Systems, Inc.

Detail: GARDEN ROOF

Job:   
 Date: 05-15-2013  
 Dwn: H.K

Drawing Number: CF-13