


DETAIL B
 SCALE: N.T.S



DETAIL: GREEN ROOF
 SCALE: N.T.S.

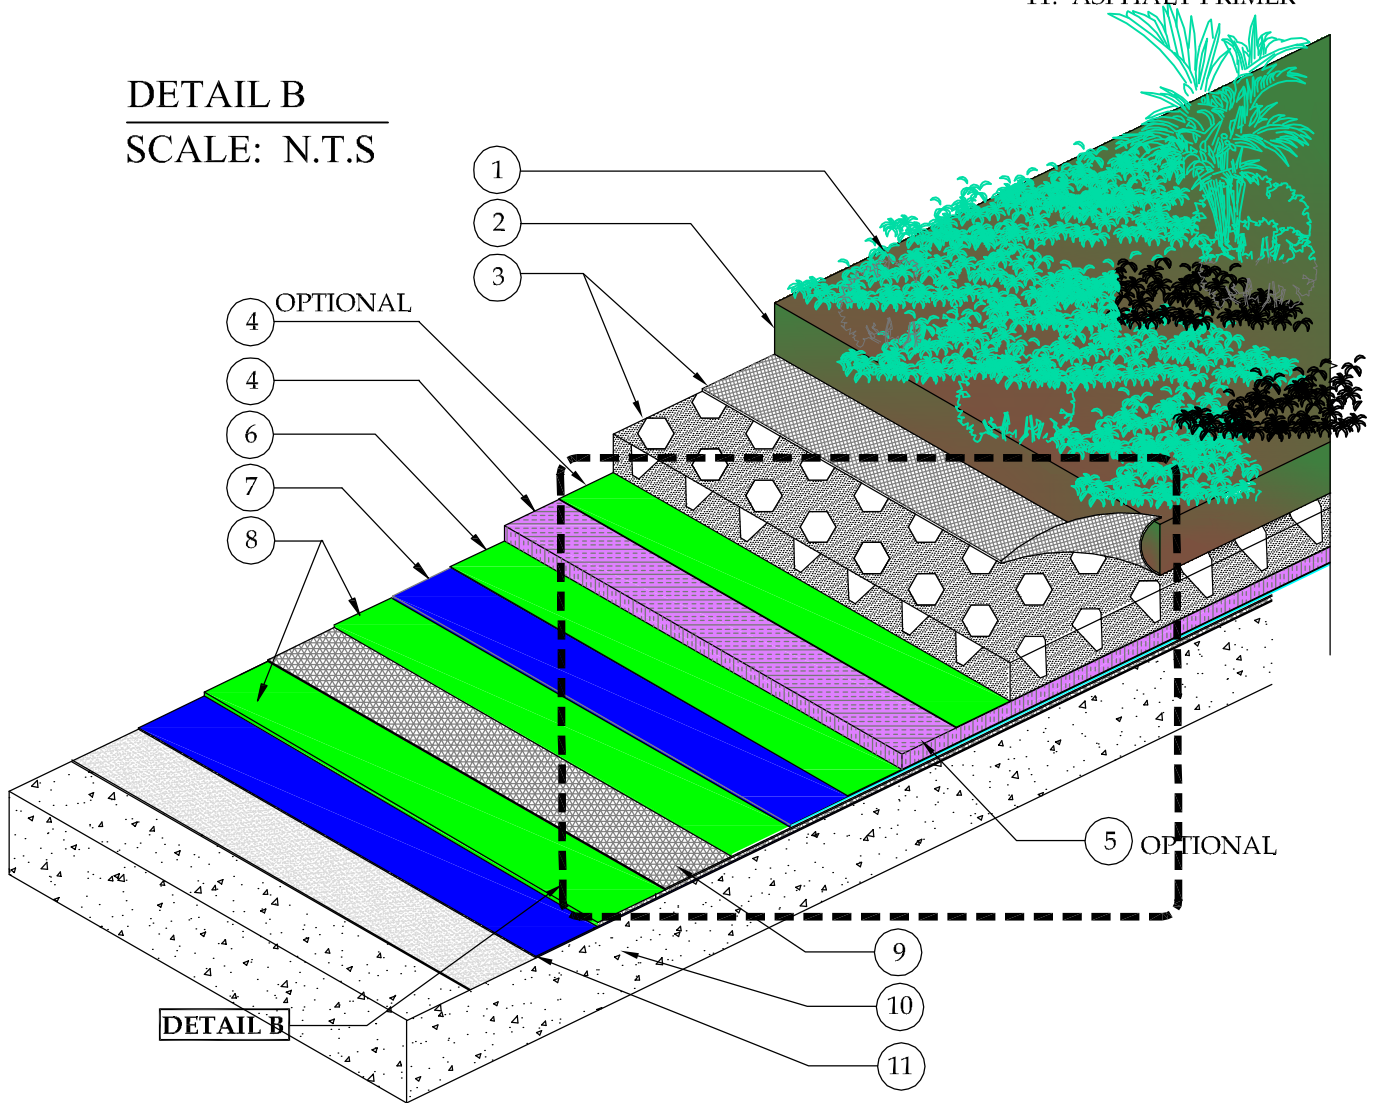

41610 Date St., Suite 104 * Murrieta, CA. 92562
 Phone: 800.364.0287 * Fax: 951.834.9555
 WWW.PLIIDEK.COM

These waterproofing procedures are not to be used for permit and should be reviewed by the project architect. The waterproofing procedures are not complete plans or specifications and a professional design professional should be contacted prior to performing major waterproofing and repairs.

System: Hot Rubberized Asphalt (HR) by Pli-Dek Systems, Inc.
 Detail: GREEN ROOF

Job: _____
 Date: 05-15-2013
 Dwn: H.K

Drawing Number:
HR-14