

NOTE:


DRAIN DECK PLATES MEASURES:
 230MM (9") SQUARE FOR 50MM (2")
 250MM (10") SQUARE FOR 76MM (3")
 DRAIN.

STAINLESS STEEL NAILS SHOULD BE USED OVER THE COPPER DRAIN FLANGE.

1. PD RESIN & FIBERGLASS
2. 2.5 G90 METAL LATH
3. GU80 BASE COAT
4. 3/4 OZ. FIBERGLASS & PD RESIN
5. GU80 TOP COAT
6. GS88 PIGMENTED SEALER

NOTE:

- ENSURE THAT GALVANIZED LATH AND STAPLES DO NOT COME IN CONTACT WITH COPPER DRAIN.
- ALLOW THE PD RESIN TO DRY BEFORE INSTALLING THE PLI-DEK BASE COAT.

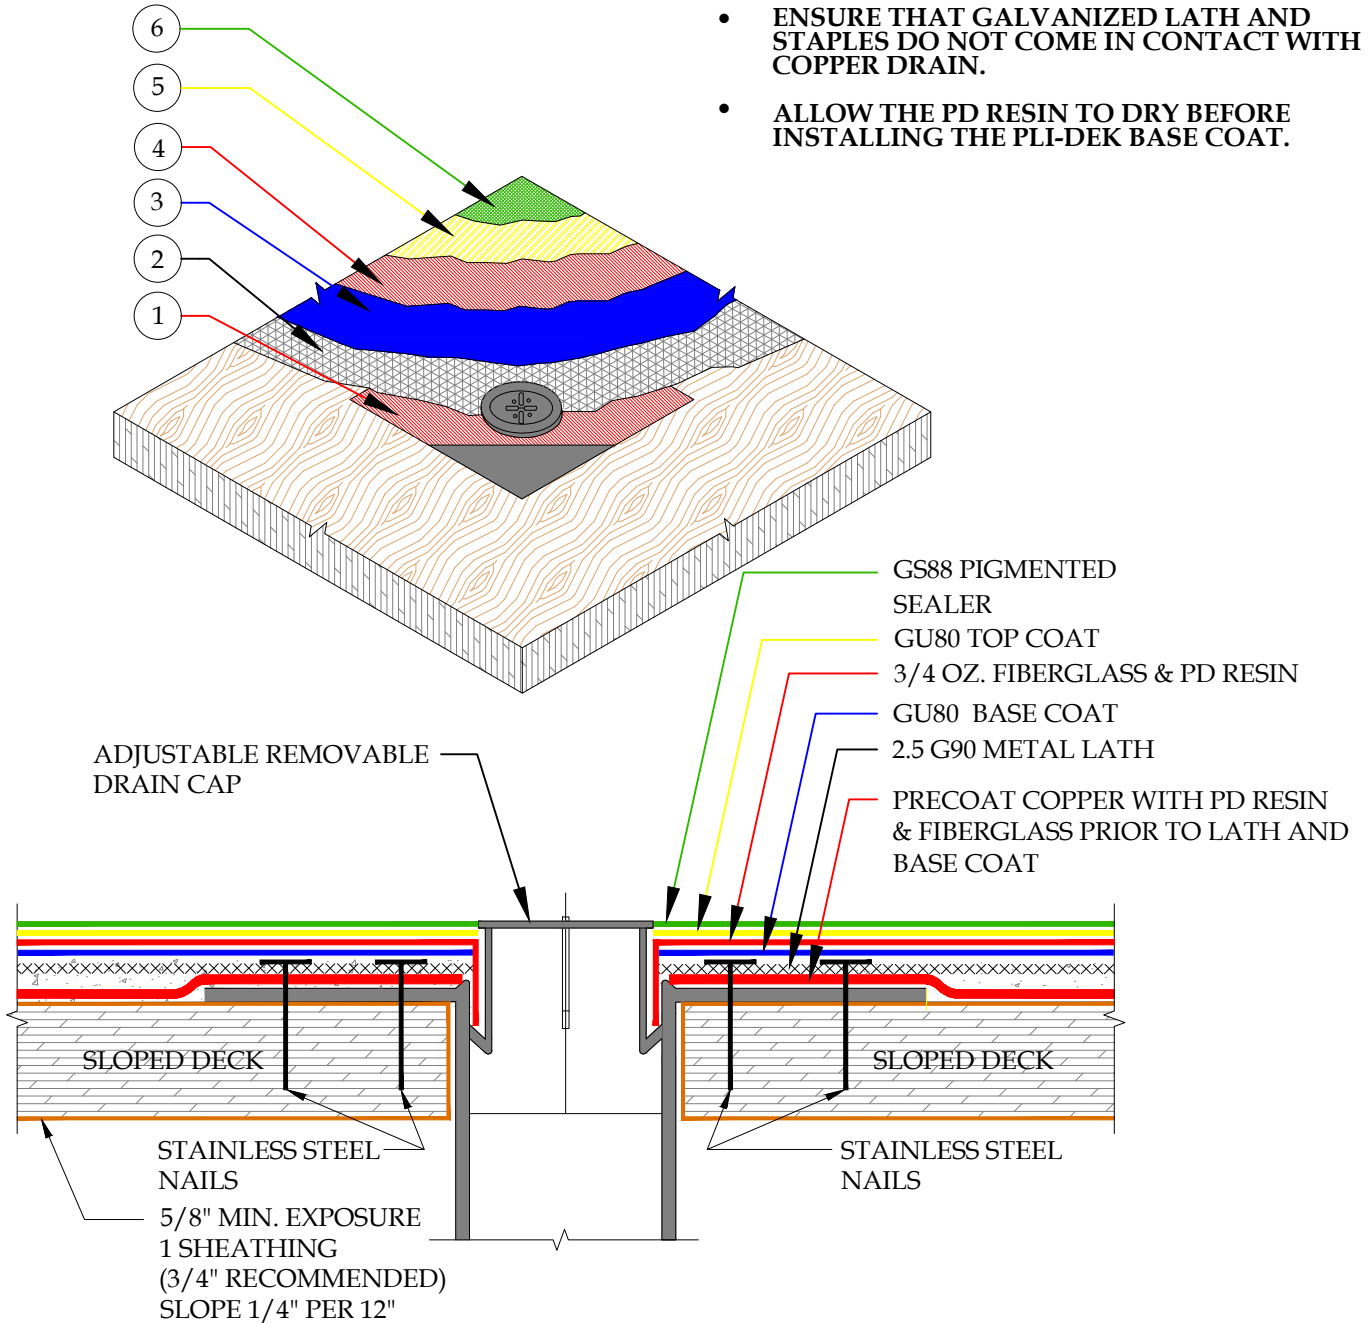

DETAIL-COPPER DECK DRAIN- INCLEMENT WEATHER

SCALE: N.T.S.



41610 Date St., Suite 104 * Murrieta, CA. 92562
 Phone: 800.364.0287 * Fax: 951.834.9555
 WWW.PLIIDEK.COM

These waterproofing procedures are not to be used for permit and should be reviewed by the project architect. The waterproofing procedures are not complete plans or specifications and a professional design professional should be contacted prior to performing major waterproofing and repairs.

System:		Pli-Dek System ICC-ES ESR-2097
Detail:		Copper Deck Drain - INCLEMENT WEATHER
Job:		Drawing Number: PD-C-2-IW
Date:	12-13-2013	
Dwn:	H.K	