


DETAIL-FASCIA TO WALL TO DECK FLASHING CORNER

SCALE: N.T.S

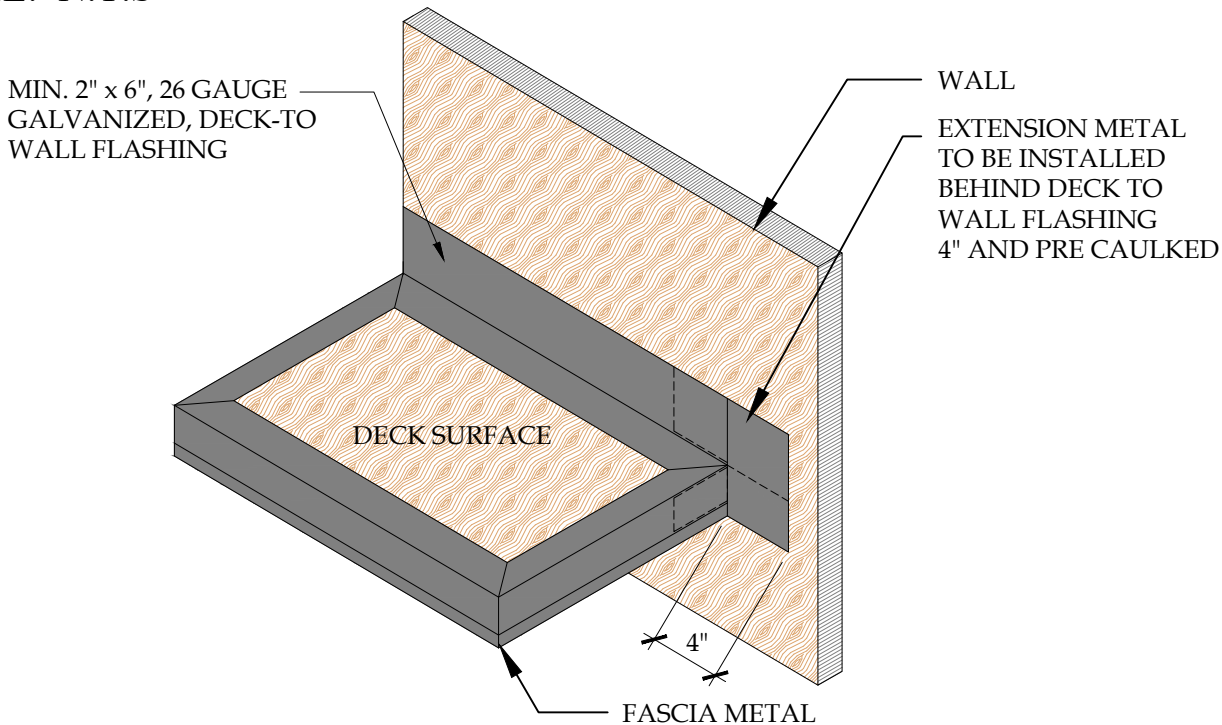

DETAIL-FASCIA TO WALL TO DECK FLASHING INTERSECTION-INCLEMENT WEATHER

SCALE: N.T.S



PLI-DEK
 WATERPROOFING SOLUTIONS
 41610 Date St., Suite 104 * Murrieta, CA. 92562
 Phone: 800.364.0287 * Fax: 951.834.9555
 WWW.PLIDEK.COM

These waterproofing procedures are not to be used for permit and should be reviewed by the project architect. The waterproofing procedures are not complete plans or specifications and a professional design professional should be contacted prior to performing major waterproofing and repairs.

System: Pli-Dek System
 ICC-ES ESR-2097
 Detail: FASCIA TO WALL TO DECK
 FLASHING INTERSECTION
 INCLEMENT WEATHER

Job:		Drawing Number:
Date:	04/01/2019	PD-27-IW
Dwn:	E.L.	