


CRICKET DETAIL

DETAIL 5B

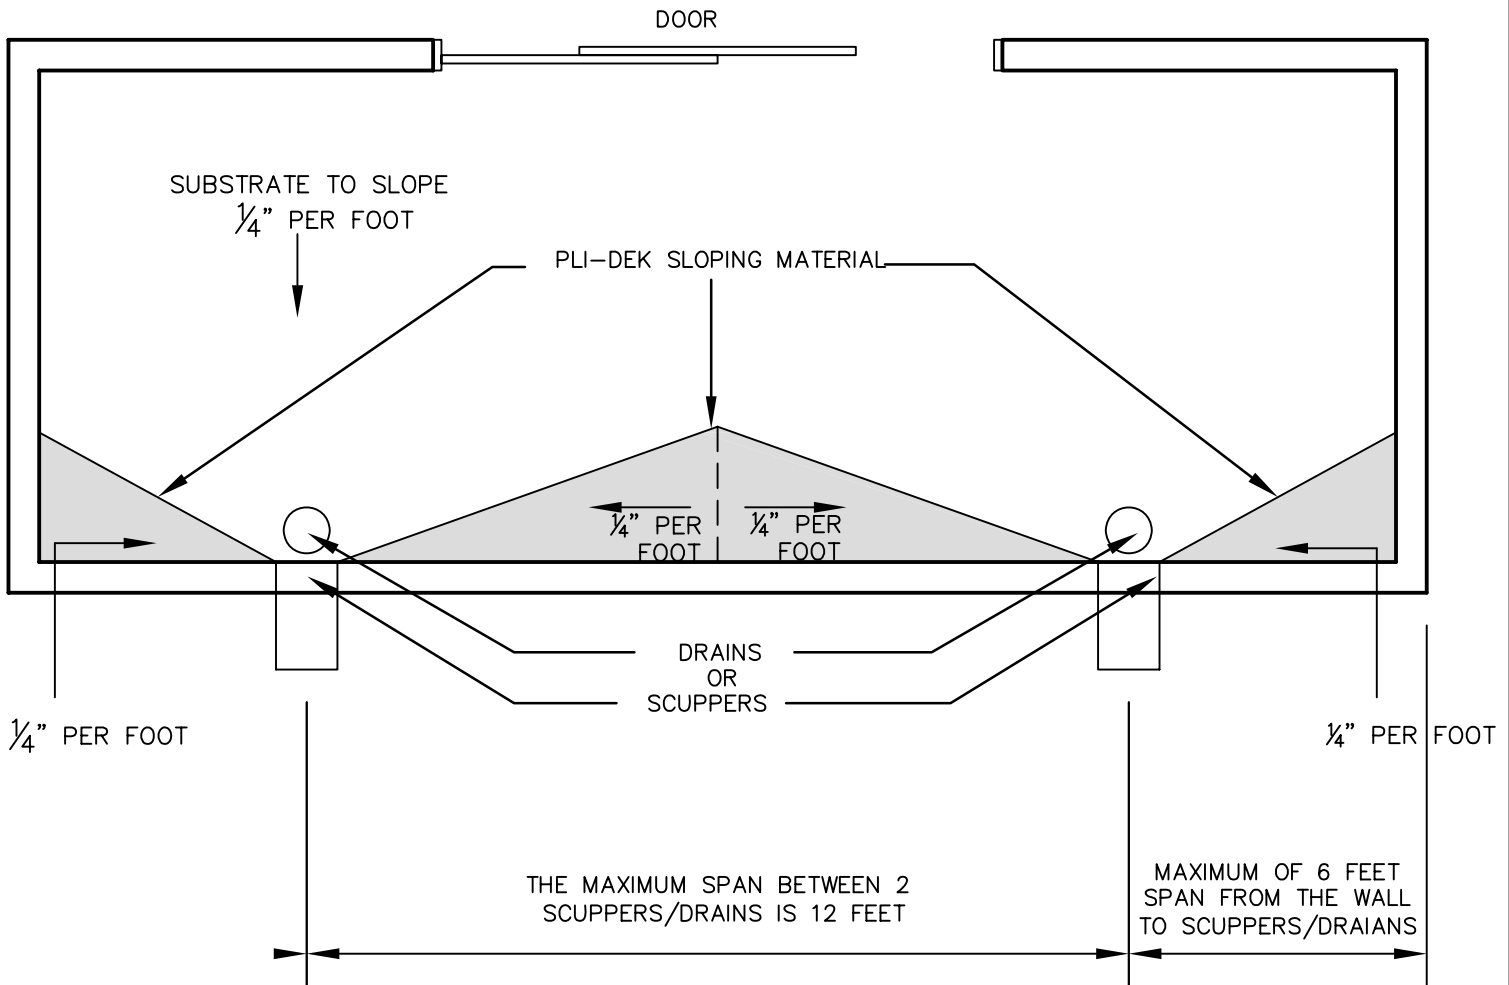

NOTES:

- * CONSIDERATION MUST BE MADE IN REGARDS TO THE HEIGHT OF THE SHEET METAL FLASHING AT THE WALL TO DECK JUNCTION IN ORDER TO ALLOW THE SLOPING MIX TO REMAIN A MINIMUM OF 2" BELOW THE WEEP SCREED.
- * THE PLI-DEK SYSTEM ICC-ES-2097 IS INSTALLED UP TO THE BASE COAT STAGE PRIOR TO INSTALLATION OF SLOPING MATERIAL.
- * WHEN USING IN CONJUNCTION W/ CON-DEK SYSTEM, APPLY SLOPE MATERIAL PRIOR TO INSTALLATION OF FIBERGLASS AND RESIN
- * CRICKET LOCATION VARIES ACCORDING TO DRAIN/SCUPPER LOCATIONS
- * REFER TO PLI-DEK APPLICATION INSTRUCTIONS AND SPECIFICATION FOR INSTALLATION GUIDLINES. PD 191