


FASTENER PATTERN FOR METAL LATH

DETAIL 10

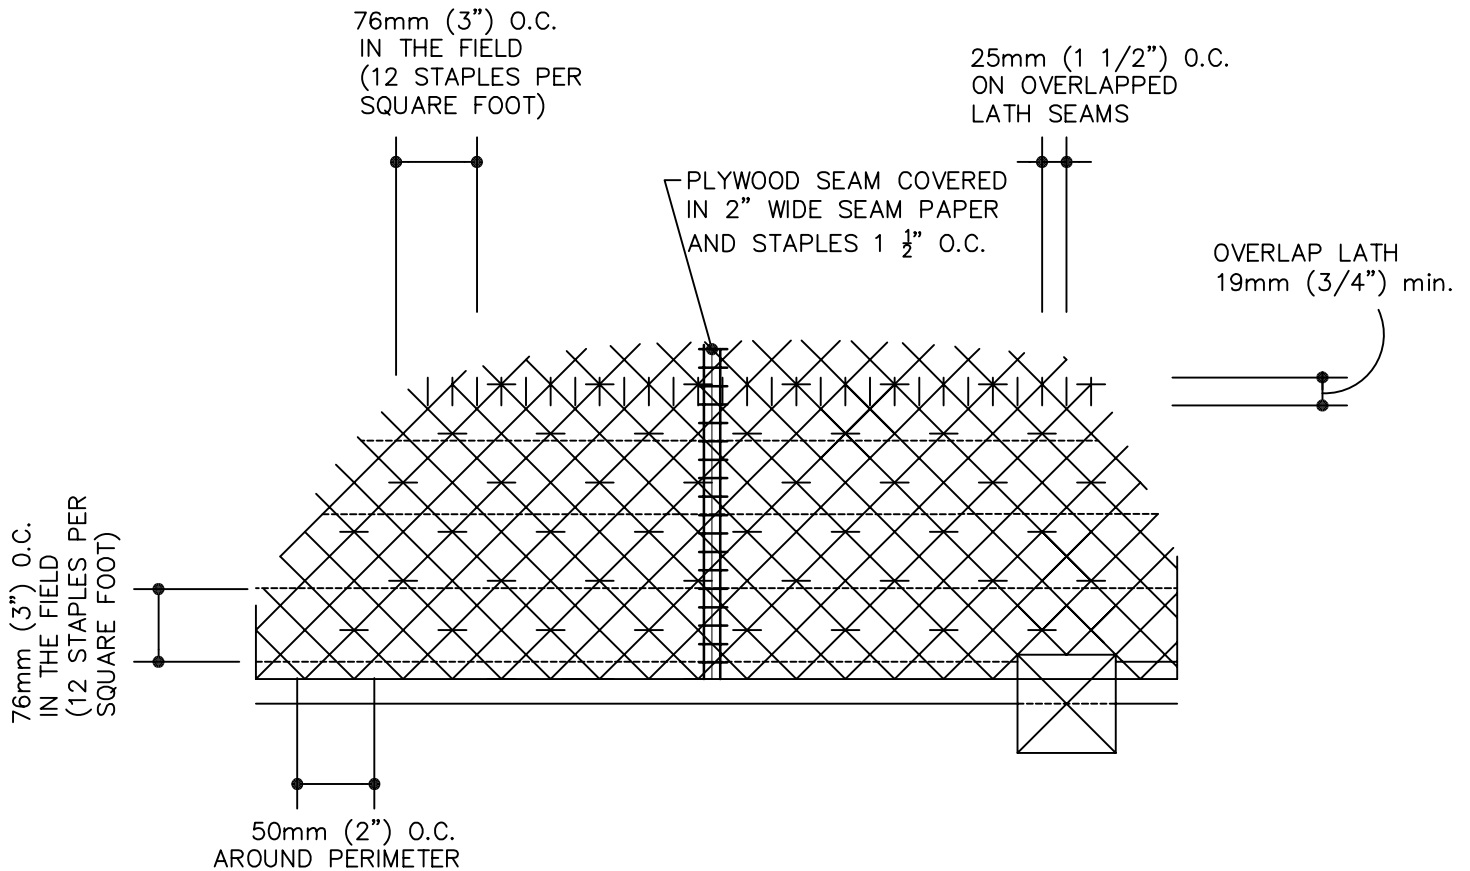

NOTE: WHERE LATH OVERLAPS PERIMETER AND FLASHING PAPER
(PLYWOOD SEAMS) STAPLE EVERY 1 1/2" O.C.