

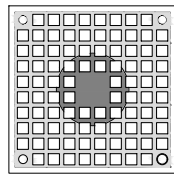



NOTE:
 AVAILABLE WITH 4" BRONZE
 ROUND GRATE, OR 5" x 5" NICKEL
 BRONZE SQUARE GRATE.
 ADJUSTABLE FROM 1"-3".

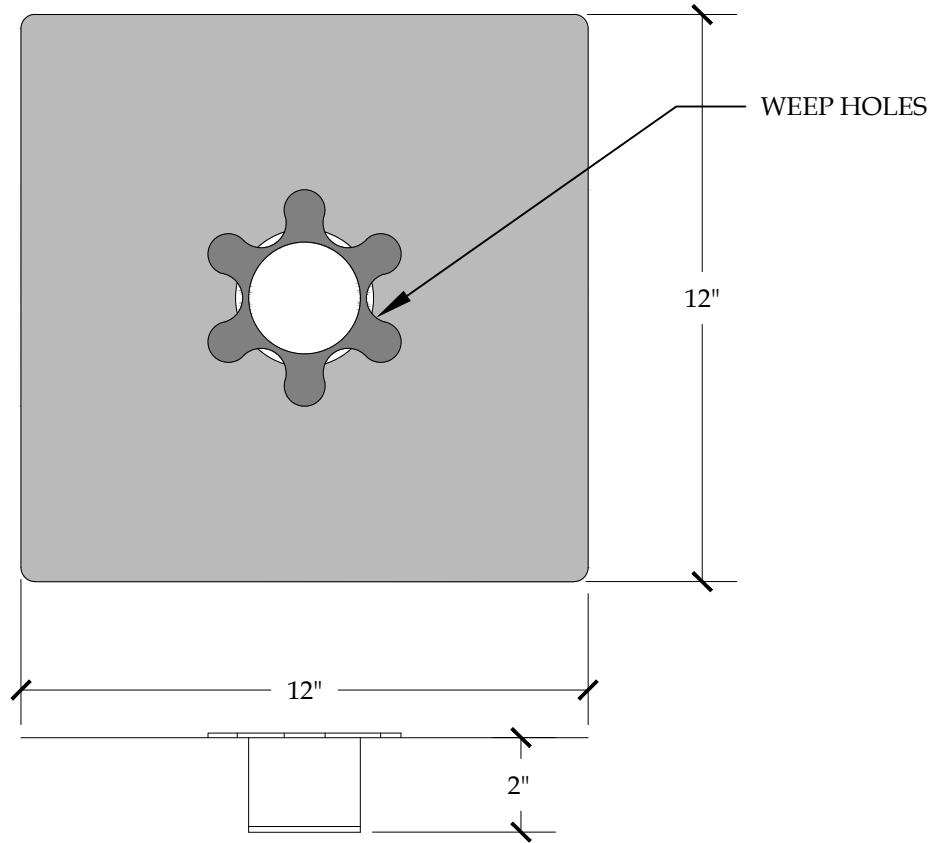

SQUARE GRATE

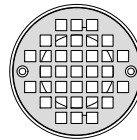

ROUND GRATE

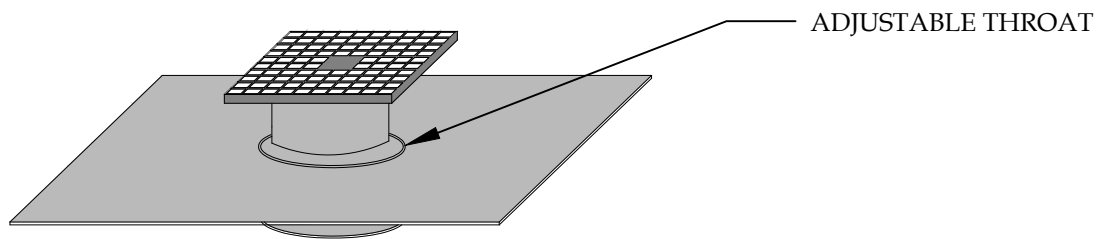

DETAIL-ADJUSTABLE STAINLESS STEEL TILE DECK DRAIN-INCLEMENT WEATHER

SCALE: N.T.S.



PLI-DEK
 WATERPROOFING SOLUTIONS
 150 Dascomb Rd., Andover, MA 01810
 Phone: 800.364.0287 * Fax: 951.834.9555
 WWW.PLI-DEK.COM

These waterproofing procedures are not to be used for permit and should be reviewed by the project architect. The waterproofing procedures are not complete plans or specifications and a professional design professional should be contacted prior to performing major waterproofing and repairs.

System:		Pli-Dek System ICC-ES ESR-2097	
Detail: ADJUSTABLE STAINLESS STEEL TILE DECK DRAIN INCLEMENT WEATHER			
Job:		Drawing Number:	
Date:	11/01/2020	PD-25-IW	
Dwn:	E.L.		