

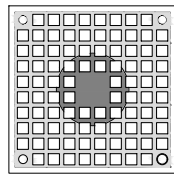



NOTE:
 AVAILABLE WITH 4" BRONZE
 ROUND GRATE, OR 5" x 5" NICKEL
 BRONZE SQUARE GRATE.
 ADJUSTABLE FROM 1"-3".

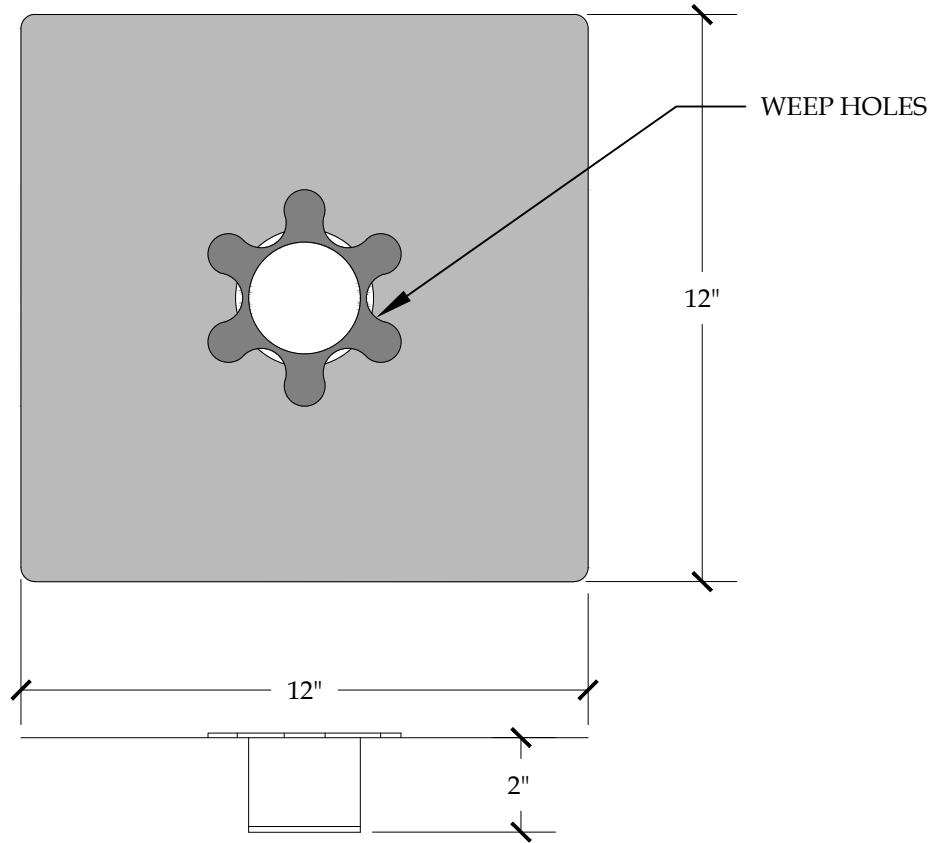

SQUARE GRATE

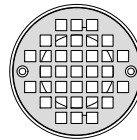

ROUND GRATE

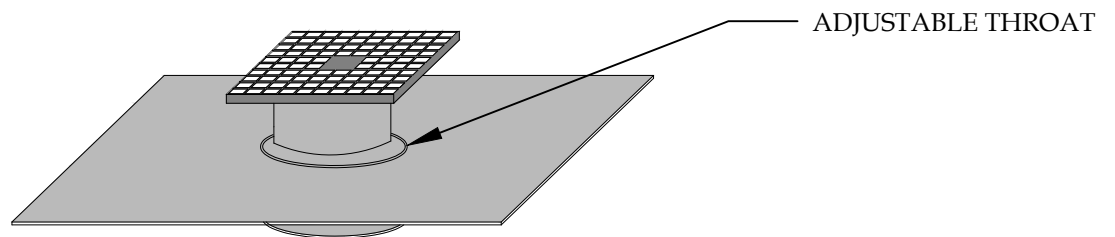

DETAIL-ADJUSTABLE STAINLESS STEEL TILE DECK DRAIN

SCALE: N.T.S.



PLI **DEK**
 WATERPROOFING SOLUTIONS
 150 Dascomb Rd., Andover, MA 01810
 Phone: 800.364.0287 * Fax: 951.834.9555
 WWW.PLIDEK.COM

These waterproofing procedures are not to be used for permit and should be reviewed by the project architect. The waterproofing procedures are not complete plans or specifications and a professional design professional should be contacted prior to performing major waterproofing and repairs.

System: Pli-Dek System
 ICC-ES ESR-2097
 Detail: ADJUSTABLE STAINLESS
 STEEL TILE DECK DRAIN

Job: _____
 Date: 11/01/2020
 Dwn: E.L.

Drawing Number:
PD-25