



**NOTE:**  
**DRAIN DECK PLATES MEASURES:**  
**230MM (9") SQUARE FOR 50MM (2")**  
**250MM (10") SQUARE FOR 76MM (3")**  
**DRAIN.**

**STAINLESS STEEL NAILS SHOULD BE USED OVER THE COPPER DRAIN FLANGE.**

1. PD RESIN & FIBERGLASS
2. 2.5 METAL LATH
3. GU80 BASE COAT
4. 3/4 OZ. FIBERGLASS & PD RESIN
5. GU80 TOP COAT
6. GS88 PIGMENTED SEALER

**NOTE:**

- ENSURE THAT GALVANIZED LATH AND STAPLES DO NOT COME IN CONTACT WITH COPPER FASCIA METAL.
- ALLOW THE PD RESIN TO DRY BEFORE INSTALLING THE PLI-DEK BASE COAT.

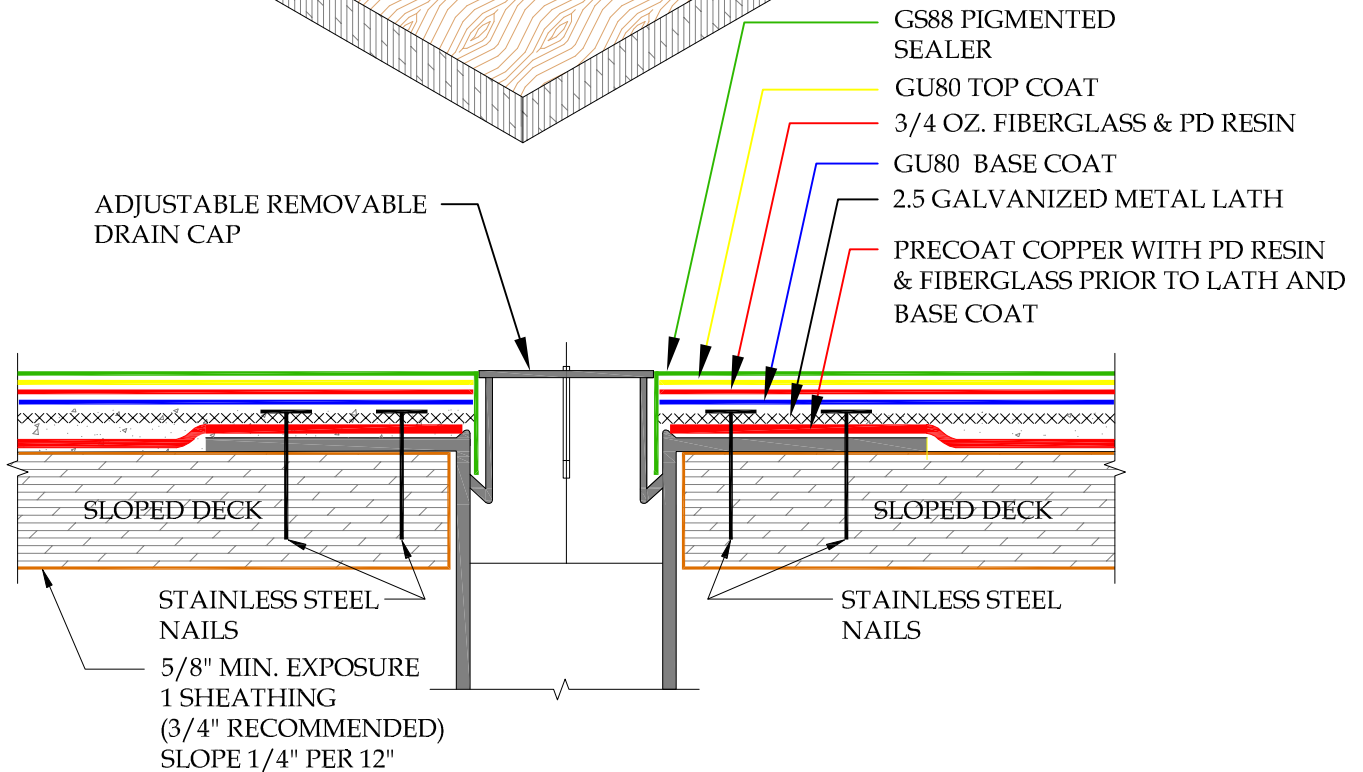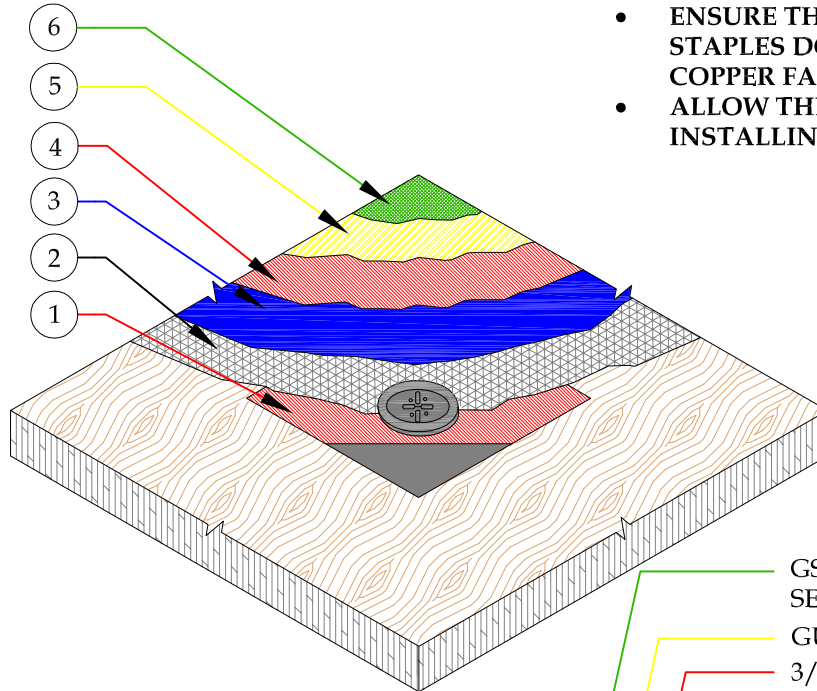

**DETAIL-COPPER DECK DRAIN**

**SCALE: N.T.S.**



41610 Date St., Suite 104 \* Murrieta, CA. 92562  
 Phone: 800.364.0287 \* Fax: 951.834.9555  
 WWW.PLIIDEK.COM

These waterproofing procedures are not to be used for permit and should be reviewed by the project architect. The waterproofing procedures are not complete plans or specifications and a professional design professional should be contacted prior to performing major waterproofing and repairs.

**System:** PII-Dek System  
 ICC-ES ESR-2097  
**Detail:** Copper Deck Drain

**Job:**  
**Date:** 12-13-2013  
**Dwn:** H.K

**Drawing Number:**  
**PD-C-2**