


APPLY ASTM C-920 POLYURETHANE SEALANT TO THE INSIDE AND OUTSIDE OF THE FASTENER/PENETRATIONS AS WELL AS UNDER THE BASE PLATE AND AROUND THE PERIMETER OF THE BASE PLATE. SEALANT WILL NEED TO BE MAINTAINED YEARLY. (BOLT INSTALLATION IS RESPONSIBILITY OF RAIL INSTALLER)


THRU-BOLTS OR MASONRY FASTENERS (AS SPECIFIED)

ASTM C-920 POLYURETHANE SEALANT (PRE-DRILL PILOT HOLE AND FILL WITH ASTM C-920 POLYURETHANE SEALANT BY OTHERS)

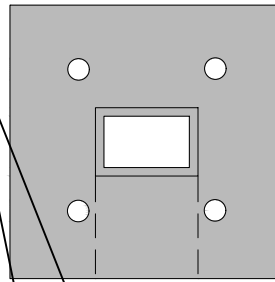

PLAN VIEW

- GS88 PIGMENTED SEALER
- GU80 TOP COAT
- 3/4 OZ. FIBERGLASS & PD RESIN (2 COATS)
- PRIMER AS SPECIFIED BY TB-111

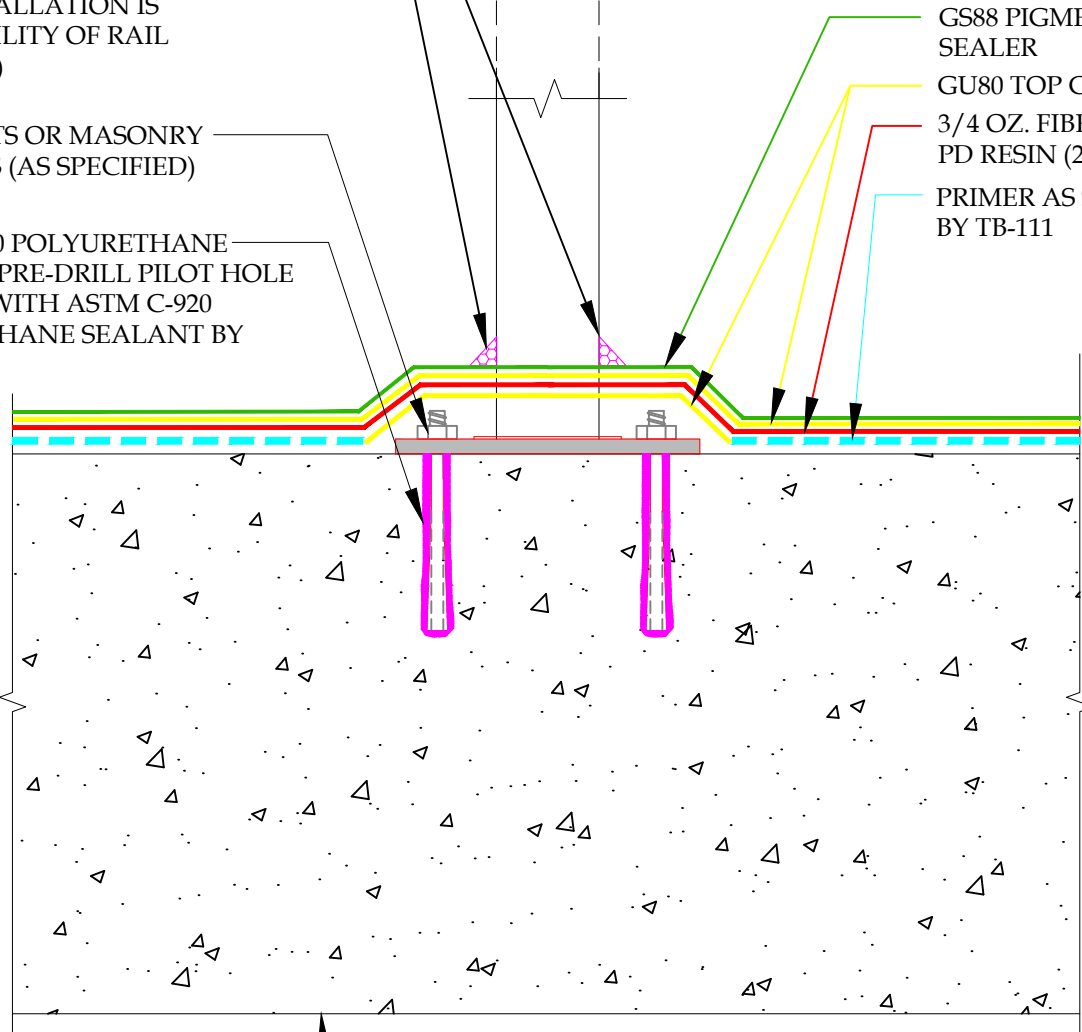

CONCRETE TO SLOPE
A MIN. 1/8" PER 12"

DETAIL-METAL DECK RAIL-UNDER WATERPROOFING MEMBRANE - INCLEMENT WEATHER

SCALE: N.T.S.



PLI-DEK
WATERPROOFING SOLUTIONS
41610 Date St., Suite 104 * Murrieta, CA. 92562
Phone: 800.364.0287 * Fax: 951.834.9555
WWW.PLI-DEK.COM

These waterproofing procedures are not to be used for permit and should be reviewed by the project architect. The waterproofing procedures are not complete plans or specifications and a professional design professional should be contacted prior to performing major waterproofing and repairs.

System:		Con-Dek System by Pli-Dek Systems, Inc. ICC-ES ESR-2097	
Detail:		METAL DECK RAIL UNDER WATERPROOFING MEMBRANE INCLEMENT WEATHER	
Job:		Drawing Number:	
Date:	04/01/2019	CD-8B-IW	
Dwn:	E.L.		