

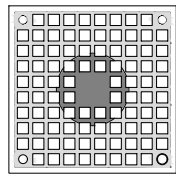



NOTE:  
 AVAILABLE WITH 4" BRONZE  
 ROUND GRATE, OR 5" x 5" NICKEL  
 BRONZE SQUARE GRATE.  
 ADJUSTABLE FROM 1"-3".

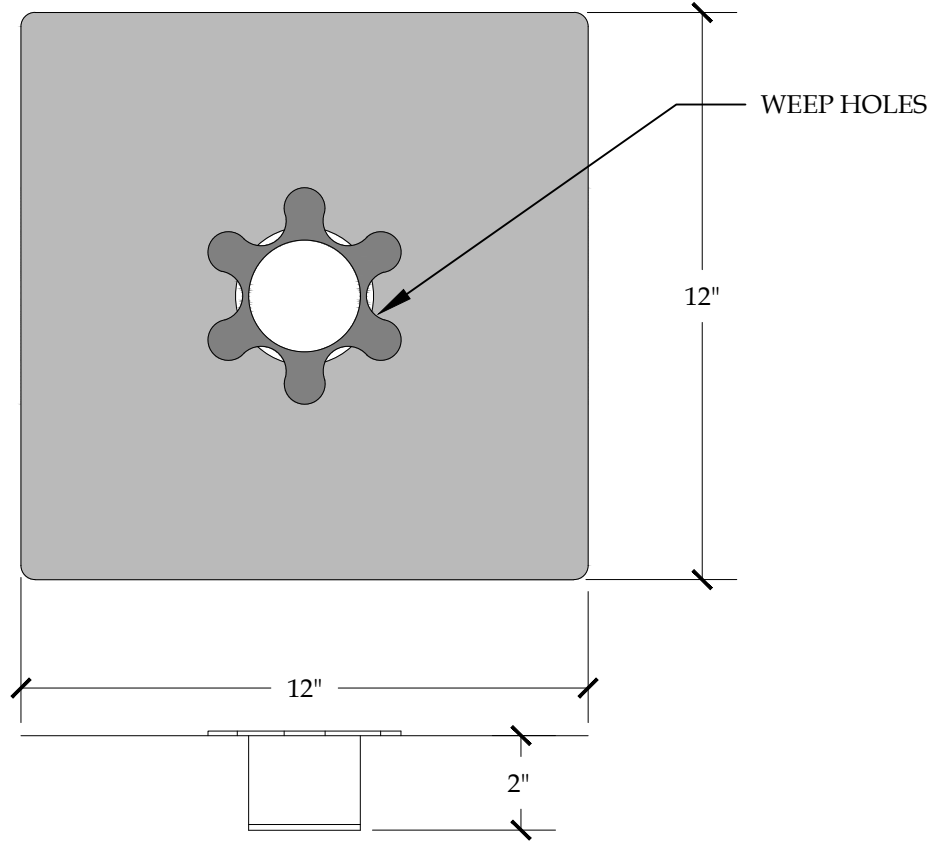

SQUARE GRATE

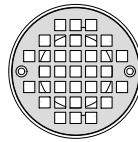

ROUND GRATE

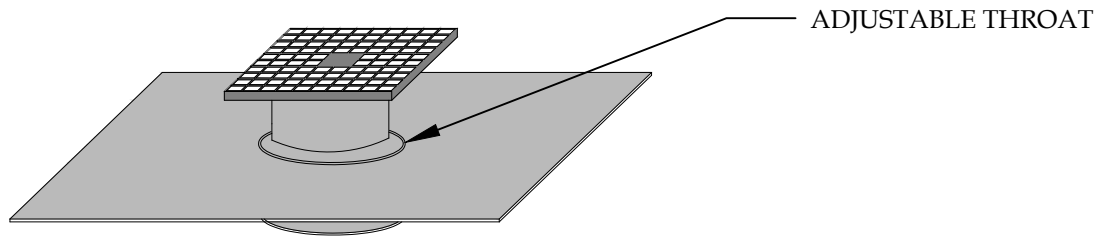

DETAIL-ADJUSTABLE STAINLESS STEEL TILE DECK DRAIN-INCLEMENT WEATHER  
 SCALE: N.T.S.



**PLI DEK**  
 WATERPROOFING SOLUTIONS  
 41610 Date St., Suite 104 \* Murrieta, CA. 92562  
 Phone: 800.364.0287 \* Fax: 951.834.9555  
 WWW.PLIDEK.COM

These waterproofing procedures are not to be used for permit and should be reviewed by the project architect. The waterproofing procedures are not complete plans or specifications and a professional design professional should be contacted prior to performing major waterproofing and repairs.

System:		Pli-Dek System ICC-ES ESR-2097	
Detail: ADJUSTABLE STAINLESS STEEL TILE DECK DRAIN INCLEMENT WEATHER			
Job:		Drawing Number:	
Date:	04/01/2019	PD-25-IW	
Dwn:	E.L.		